

6x3m

PORTABLE BUILDING

IN STOCK READY FOR DELIVERY



SIZE: 6M L X 3M W X 3M H

PRICE | **\$19,990**



BUILDING SPECIFICATIONS

- ✓ Open Room Design
- ✓ Insulated Roof and Wall Panel
- ✓ Fire Retardant Core
- ✓ Galvanised Steel Frame
- ✓ Crane Lifting Points
- ✓ Metal Personal Access Door
- ✓ 19mm Yellow Tongue floor
- ✓ Australian Built

ELECTRICAL FIT-OUT

- ✓ 4 x DoublePower Points
- ✓ 2 x LED Slim Line Batten
- ✓ Lights 1 x Light Switch
- ✓ 1 x 15amp Power Inlet


FIXTURES

- ✓ 3x 900h x 1210w Windows
- ✓ R10 Vinyl Floor
- ✓ 920mm Personal Access Door

PRICING ON CATALOGUE IS SUBJECT TO CHANGE AND FINANCE REPAYMENTS ARE A GUIDE ONLY.

FLOOR PLAN

SCALE 1:40

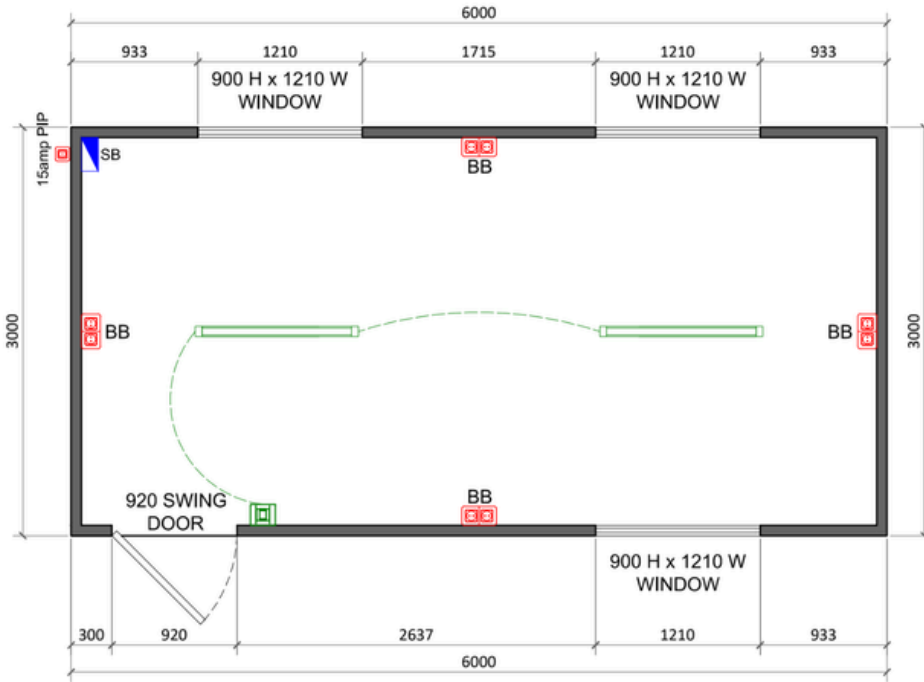


KEY LEGEND

	LIGHT SWITCH
	LED THINLINE BATTEN CEILING LIGHT
	DOUBLE POWER POINT BELOW BENCH (BB) - 300mm
	DOUBLE POWER POINT ABOVE BENCH (AB) - 1050mm
	INTERNAL SWITCHBOARD
	15 amp POWER INLET PLUG
ITEMS	COLOUR / SIZES
BUILDING HEIGHT	2.98m High Side 2.68m Low Side
ROOFING TRIM COLORBOND	
ROOF OVERHANG QUAD GUTTER	150mm INSTALLED
WALLS	WALLS SURFMIST / WHITE INTERNAL WALLS SURFMIST / WHITE EXTERNAL
VINYL FLOORING SLIDING DOOR SLIDING WINDOW	



AUSTRALIA WIDE DELIVERY

We can delivery your portable building anywhere in Australia. Contact us today for delivery quote.

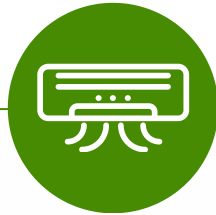

AIR CONDITIONING

Need an air con in your Installed. Split System or Box air conditioning is available. Contact us today for a quote.



CUSTOM FIT-OUT

Need a Kitchen, dividing wall or extra window. We can provide additional features and fit out. Contact us today for a quote.



CONTACT US

0432 585 149

ABOUT US

We build custom-design and stock portable buildings and modular homes, granny flats, site offices and other portable buildings to suit a variety of commercial and domestic needs. We are situated in West Brisbane and deliver to locations Australia wide.

WHY CHOOSE US?

Don't get caught inferior important modular buildings that are most likely not compliant to code, energy efficiency and will not last in our climate. Buy **Australian Factory Built and Backed Modular Buildings From Us.**




www.affordablemodularbuildings.com.au




20 Gliderway St, Bundamba QLD


ELEVATION

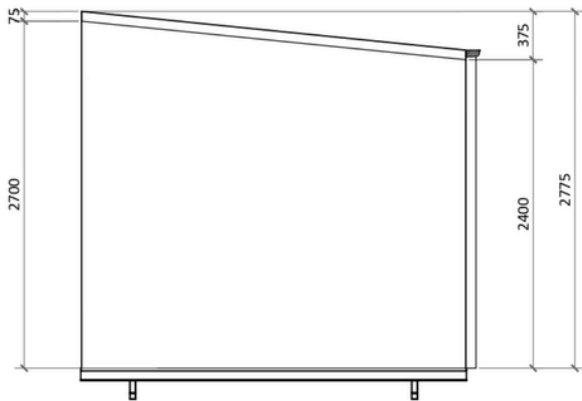


RIGHT SIDE ELEVATION
SCALE 1 : 40

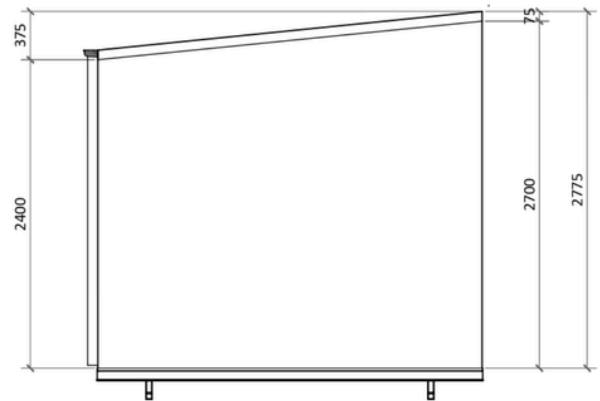

LEFT SIDE ELEVATION
SCALE 1 : 40

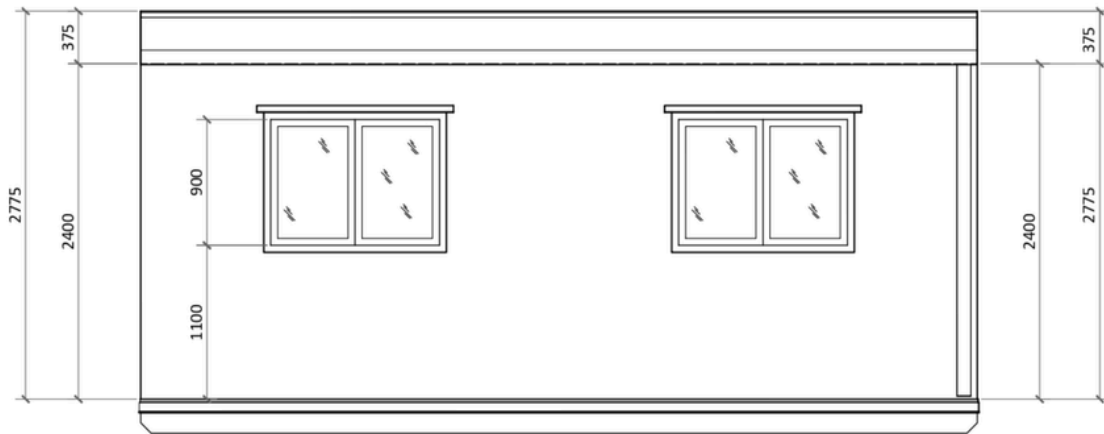

REAR ELEVATION
SCALE 1 : 40

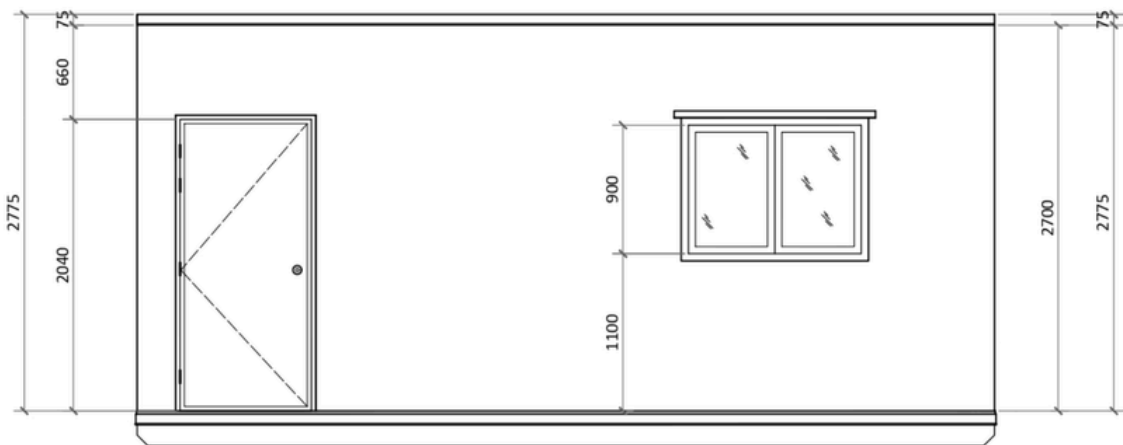

FRONT ELEVATION
SCALE 1 : 40

9x3m PORTABLE BUILDING IN STOCK READY FOR DELIVERY

SIZE: 9M L X 3M W X 3M H
TYPE: PORTABLE BUILDING

PRICE | **\$26,990**



BUILDING SPECIFICATIONS

- ✓ Open Room Design
- ✓ Insulated Roof and Wall Panel
- ✓ Fire Retardant Core
- ✓ Galvanised Steel Frame
- ✓ Crane Lifting Points
- ✓ Metal Personal Access Door
- ✓ 19mm Yellow Tongue floor
- ✓ Australian Built

ELECTRICAL FIT-OUT

- ✓ 4 x DoublePower Points
- ✓ 2 x LED Slim Line Batten
- ✓ Lights 1 x Light Switch
- ✓ 1 x 15amp Power Inlet


FIXTURES

- ✓ 3x 900h x 1210w Windows
- ✓ R10 Vinyl Floor
- ✓ 920mm Personal Access Door

PRICING ON CATALOGUE IS SUBJECT TO CHANGE AND FINANCE REPAYMENTS ARE A GUIDE ONLY.

FLOOR PLAN

SCALE 1:50

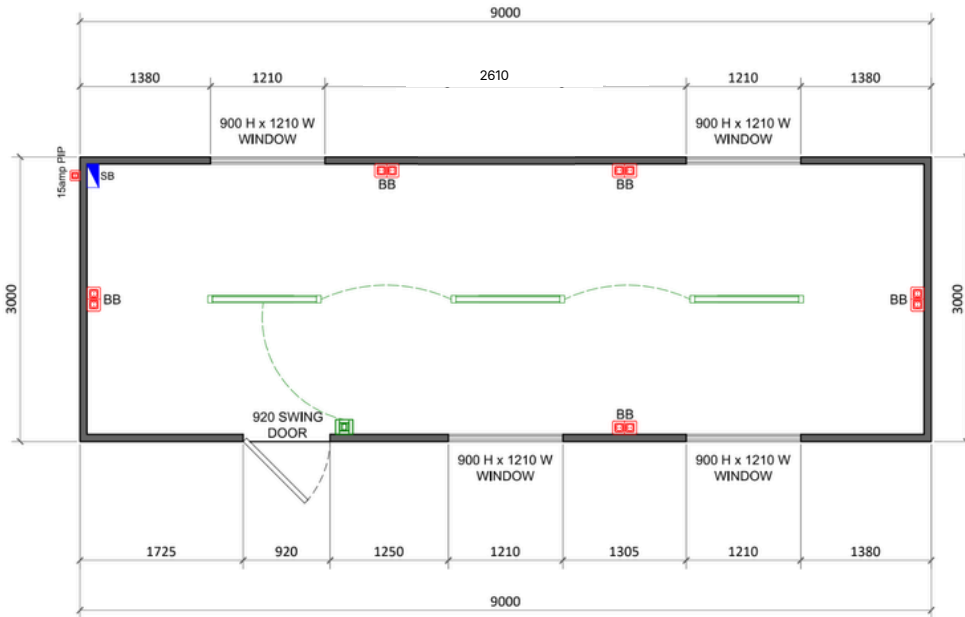


KEY LEGEND

	LIGHT SWITCH
	LED THINLINE BATTEN CEILING LIGHT
	DOUBLE POWER POINT BELOW BENCH (BB) - 300mm
	DOUBLE POWER POINT ABOVE BENCH (AB) - 1050mm
	INTERNAL SWITCHBOARD
	15 amp POWER INLET PLUG
ITEMS	COLOUR / SIZES
BUILDING HEIGHT	2.98m High Side 2.68m Low Side
ROOFING TRIM	
COLORBOND	
ROOF OVERHANG	
QUAD GUTTER	150mm INSTALLED
WALLS	WALLS SURFMIST / WHITE INTERNAL WALLS SURFMIST / WHITE EXTERNAL
VINYL FLOORING	
SLIDING DOOR	
SLIDING WINDOW	



AUSTRALIA WIDE DELIVERY

We can delivery your portable building anywhere in Australia. Contact us today for delivery quote.

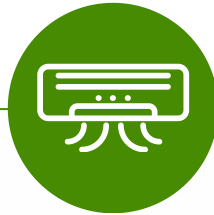

AIR CONDITIONING

Need an air con in your Installed. Split System or Box air conditioning is available. Contact us today for a quote.



CUSTOM FIT-OUT

Need a Kitchen, dividing wall or extra window. We can provide additional features and fit out. Contact us today for a quote.



CONTACT US

0432 585 149

ABOUT US

We build custom-design and stock portable buildings and modular homes, granny flats, site offices and other portable buildings to suit a variety of commercial and domestic needs. We are situated in West Brisbane and deliver to locations Australia wide.

WHY CHOOSE US?

Don't get caught inferior important modular buildings that are most likely not compliant to code, energy efficiency and will not last in our climate. Buy **Australian Factory Built and Backed Modular Buildings From Us.**




www.affordablemodularbuildings.com.au




20 Gliderway St, Bundamba QLD


ELEVATION

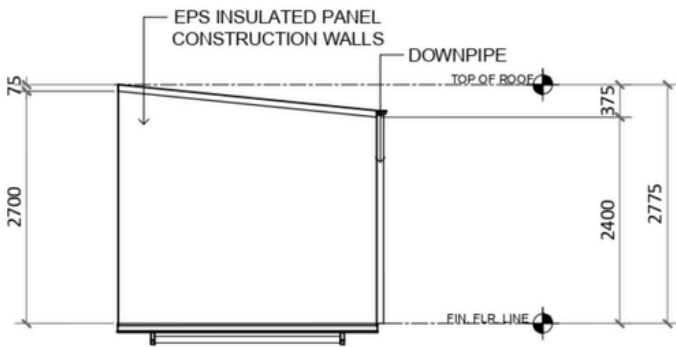


RIGHT SIDE ELEVATION
SCALE 1 : 75

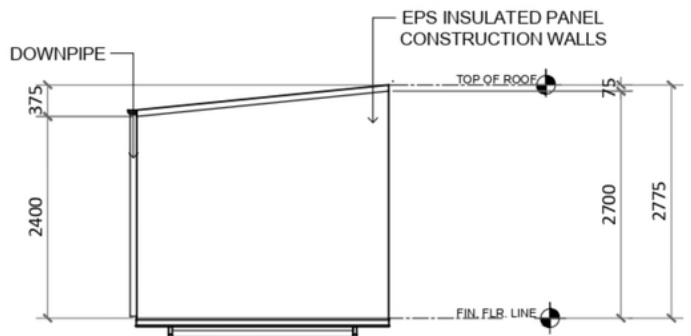

LEFT SIDE ELEVATION
SCALE 1 : 75

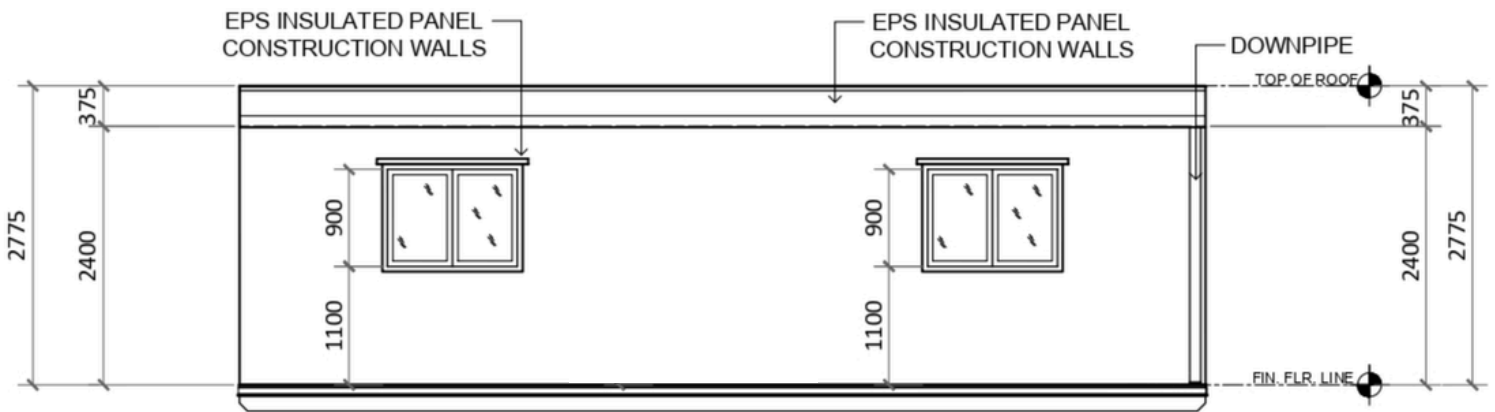

REAR ELEVATION
SCALE 1 : 75

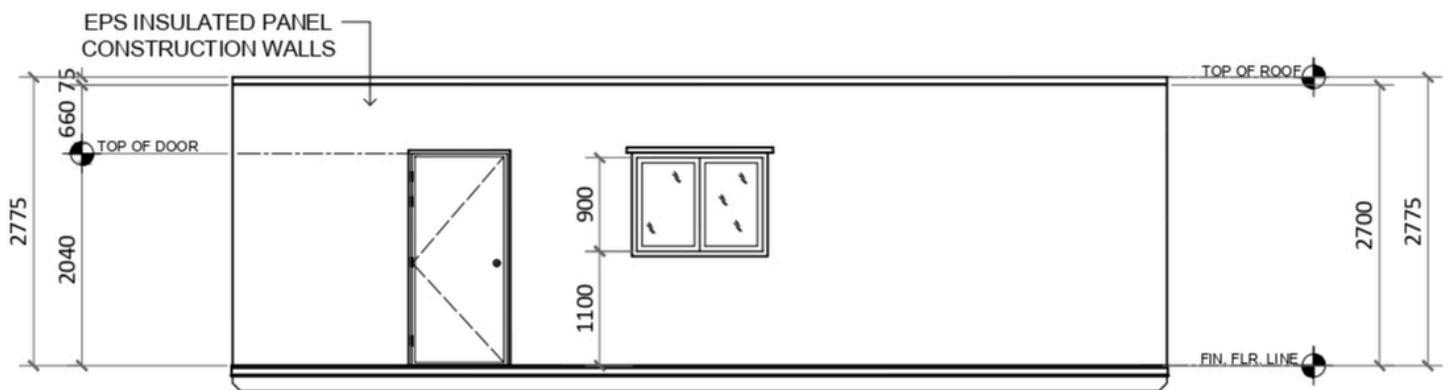

FRONT ELEVATION
SCALE 1 : 75

12x3m PORTABLE BUILDING IN STOCK READY FOR DELIVERY

SIZE: 9M L X 3M W X 3M H
TYPE: PORTABLE BUILDING

PRICE | **\$34,990**



BUILDING SPECIFICATIONS

- ✓ Open Room Design
- ✓ Insulated Roof and Wall Panel
- ✓ Fire Retardant Core
- ✓ Galvanised Steel Frame
- ✓ Crane Lifting Points
- ✓ Metal Personal Access Door
- ✓ 19mm Yellow Tongue floor
- ✓ Australian Built

ELECTRICAL FIT-OUT

- ✓ 4 x DoublePower Points
- ✓ 2 x LED Slim Line Batten
- ✓ Lights 1 x Light Switch
- ✓ 1 x 15amp Power Inlet


FIXTURES

- ✓ 3x 900h x 1210w Windows
- ✓ R10 Vinyl Floor
- ✓ 920mm Personal Access Door

PRICING ON CATALOGUE IS SUBJECT TO CHANGE AND FINANCE REPAYMENTS ARE A GUIDE ONLY.

FLOOR PLAN

SCALE 1:75

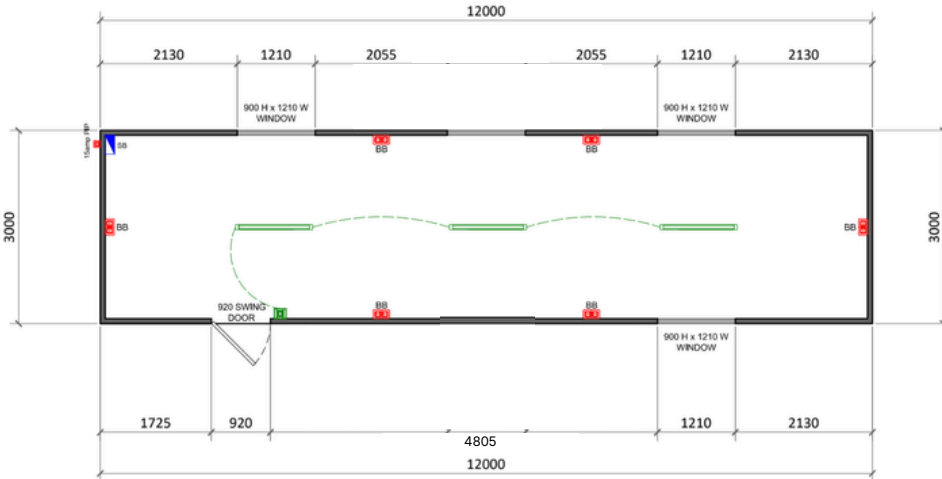


KEY LEGEND

	LIGHT SWITCH
	LED THINLINE BATTEN CEILING LIGHT
	DOUBLE POWER POINT BELOW BENCH (BB) - 300mm
	DOUBLE POWER POINT ABOVE BENCH (AB) - 1050mm
	INTERNAL SWITCHBOARD
	15 amp POWER INLET PLUG
ITEMS	COLOUR / SIZES
BUILDING HEIGHT	2.98m High Side 2.68m Low Side
ROOFING TRIM	
COLORBOND	
ROOF OVERHANG	
QUAD GUTTER	150mm INSTALLED
WALLS	WALLS SURFMIST / WHITE INTERNAL WALLS SURFMIST / WHITE EXTERNAL
VINYL FLOORING	
SLIDING DOOR	
SLIDING WINDOW	



AUSTRALIA WIDE DELIVERY

We can delivery your portable building anywhere in Australia. Contact us today for delivery quote.

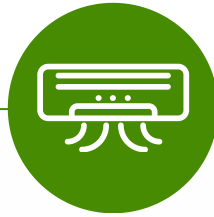

AIR CONDITIONING

Need an air con in your Installed. Split System or Box air conditioning is available. Contact us today for a quote.



CUSTOM FIT-OUT

Need a Kitchen, dividing wall or extra window. We can provide additional features and fit out. Contact us today for a quote.



CONTACT US

0432 585 149

ABOUT US

We build custom-design and stock portable buildings and modular homes, granny flats, site offices and other portable buildings to suit a variety of commercial and domestic needs. We are situated in West Brisbane and deliver to locations Australia wide.

WHY CHOOSE US?

Don't get caught inferior important modular buildings that are most likely not compliant to code, energy efficiency and will not last in our climate. Buy **Australian Factory Built and Backed Modular Buildings From Us.**




www.affordablemodularbuildings.com.au




20 Gliderway St, Bundamba QLD

ELEVATION

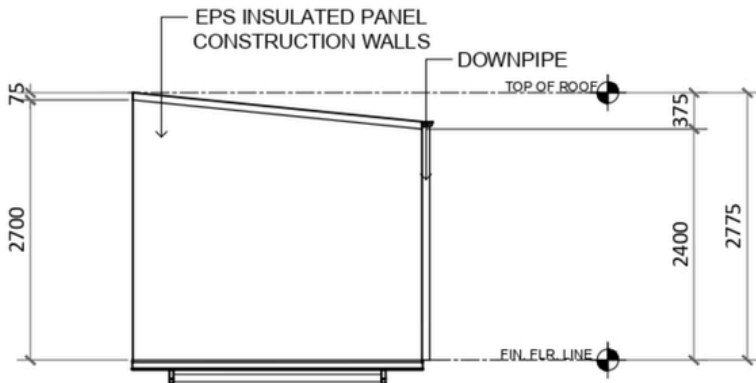


RIGHT SIDE ELEVATION

SCALE 1 : 75

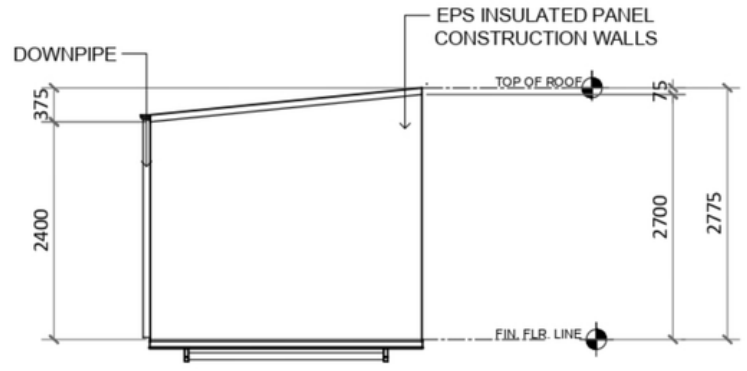


LEFT SIDE ELEVATION

SCALE 1 : 75

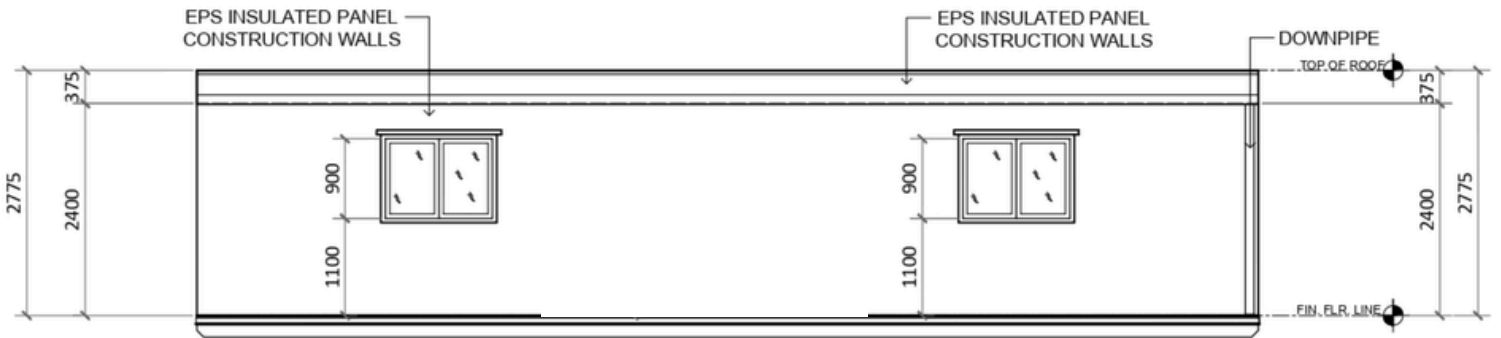

REAR ELEVATION

SCALE 1 : 75

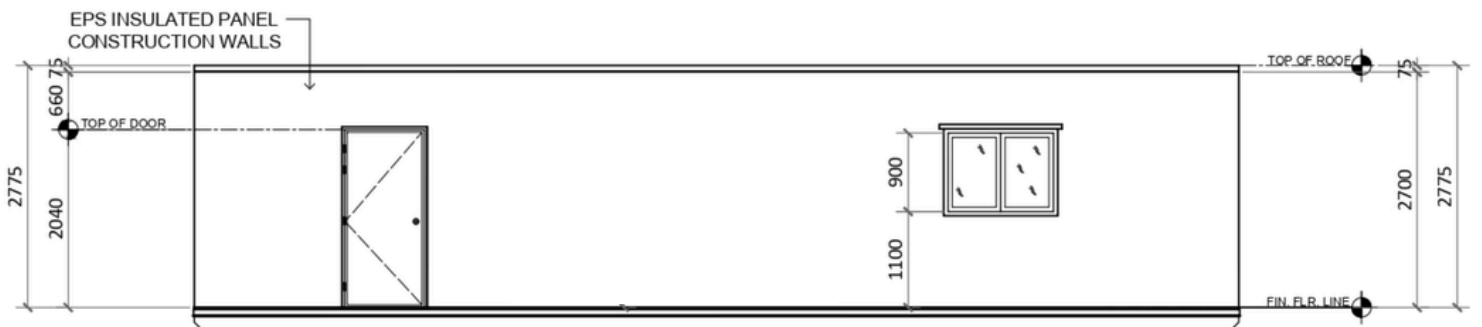

FRONT ELEVATION

SCALE 1 : 75